



HUSSEY GAY BELL
— Established 1958 —



FIRM INTRODUCTION

Our Story



G. Holmes Bell, IV, PE
CEO & Chairman

For more than six decades, we at Hussey Gay Bell have remained steadfast in our commitment to providing an enduring legacy of excellence in design and service in the fields of engineering, architecture and surveying.

Our dedication to the firm's core values of innovation, initiation of ideas and collaboration are exemplified through our intense focus on client relations and production of award-winning work. Yet, the true essence of Hussey Gay Bell's strength lies within the talented group of professionals who work tirelessly on our clients' behalf. We at Hussey Gay Bell understand our duty to perform at the highest levels of standards, both professionally and civically, to enhance the quality of life within all of the communities we serve as evidenced by our established history of involvement with civic and charitable organizations and service leadership on industry and community boards. This commitment to excellence extends to every client and to every community we serve. So, here's to the next 60 years.

Firm History



Our Founders Left to Right:
Mr. DeYoung, Mr. Gay, Mr. Bell, Mr. Hussey

1958 Founded & Incorporated Civil Engineering Firm In Savannah, GA	1966 Gus H. Bell, III, PE Joins Firm	1979 Firm Expands with Architecture Studio	1986 Gus H. Bell, III, PE Becomes Chairman & CEO
1987 Firm Expands to Columbia, SC	1989 Firm Expands to Charleston, SC	1994 G. Holmes Bell, IV, PE Joins Firm	2012 G. Holmes Bell, IV, PE Becomes 3rd Chairman & CEO
2014 Firm Moves From Gainesville to Metro Atlanta, GA	2017 Firm Expands to Statesboro, GA & Nashville, TN	2018 Firm Celebrates 60 Years	2022 Firm Acquires Atlanta-Based Hayes James & Opens Greenville, SC, Grows The Family



Key Stats

1958

Year Founded

HQ

Savannah

67

Number of Years
in Business

8

Regional Offices In
Southeast

7

Core Markets

175+

Total Employees

36%

Women/Minority
Employees

12

In-House Disciplines

2025

ENR Top 500 Design Firm

Capabilities

SERVICES

Architecture
Interior Design
Civil Engineering
Transportation Systems Engineering
Water & Wastewater Engineering
Natural Gas Systems Engineering
Environmental Engineering
Structural Engineering
Landscape Architecture
Surveying
Permitting
Construction Management Services

MARKETS

Commercial
Education
Government
Healthcare
Industrial
Residential
Transportation
Water



EXPERTISE

WASTEWATER TREATMENT



Town of Chapin 2.4 MGD WWTP
 Chapin, SC
 Completion Date: 2020
 Size: 2.4 MGD oxidation ditch type
 plant, new construction





City of Pooler 2.5, 3.3 to 6.223 MGD
BNR + MBR WWTP
Pooler, GA
Completion Date: 2004/2015/2024
Size: 2.5 MGD, 3.3 MGD, 6.223 MGD



Central Berkeley WWTTP Upgrade to 6.0
MGD
Berkeley County, SC
Completion Date: 2021
Size: 3.0 MGD expansion of an existing
oxidation ditch type plant (upgrade from
existing foreign design)





Statesboro Wastewater Treatment Plant
 Statesboro, GA
 Completion Date: 1992, 1996, 2018
 Size: 10.0 MGD



City of Richmond Hill Sterling Creek 4.0 MGD
WWTP
Richmond Hill, GA
Completion Date: 2016
Size: 4.0 MGD flat plate membrane BNR plant



Georgetown Water Reclamation Facility
Savannah, GA
Completion Date: 1972-2004 (original +
multiple expansions)
Size: 2.45 MGD oxidation ditch type

WATER TREATMENT



Industrial & Domestic Water Supply Treatment Plant

Modifications & Expansions

Savannah, GA

Completion Date: 1970s/2005 (ongoing projects for 30+ years)

Size: 50 MGD plant

*Currently in planning/design for expansion to 75 MGD.




Hanahan WTP Expansion, Charleston, SC
Completion Date: 2030 est. (ongoing projects since 2014)
Size: 127 MGD plant
*Subconsultant to Black & Veatch for civil + survey services
*Image courtesy of Black & Veatch

WATER DISTRIBUTION



Ashley River Crossing 36" Water
Transmission Main
Charleston, SC
Completion Date: 2018
Size: 4,700 LF of 36-inch steel waterline
installed via HDD



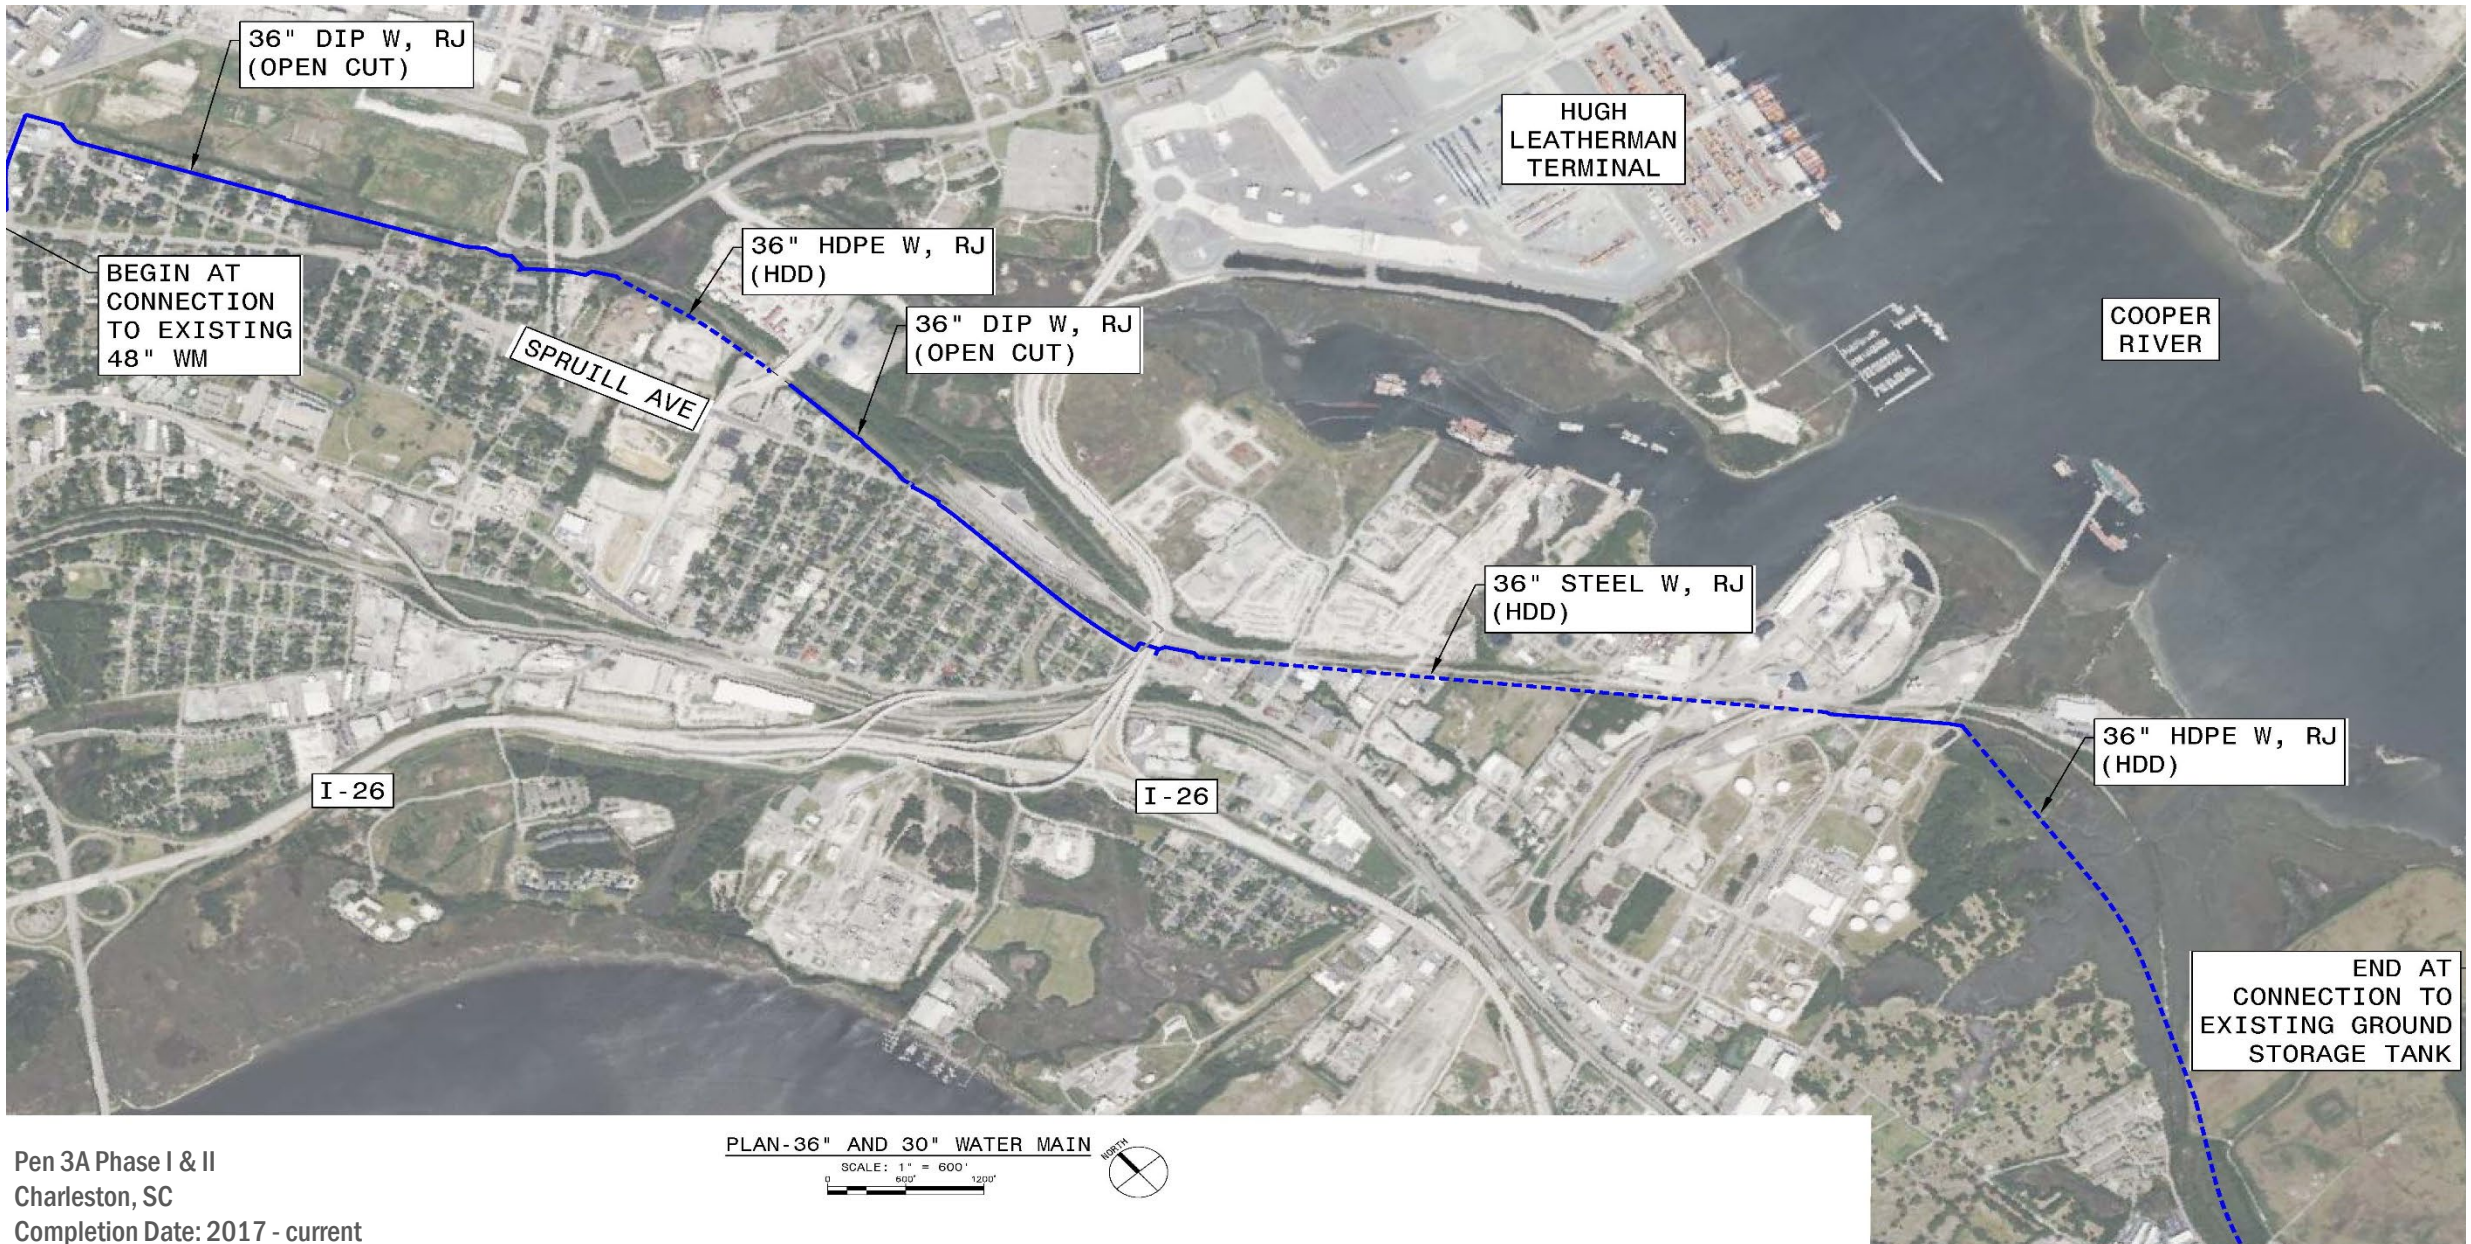

Pen 3A Phase I & II
Charleston, SC

Completion Date: 2017 - current

Size: 16,500 LF of 36" ductile and steel water main; 9,780 LF of 30" ductile iron and steel water main

PLAN-36" AND 30" WATER MAIN

SCALE: 1" = 600'

0 600' 1200'





Ben Sawyer/Intracoastal Waterway
Water Main Crossing
Sullivan's Island, SC
Completion Date: 2022
Size: 5,750 LF of 16" transmission water
main





Earlewood Neighborhood Water Quality Improvements
Columbia, SC
Completion Date: 2020
Size: 27,600 LF







COLLECTIONS & CONVEYANCE






East Rocky Branch Sewer Improvements,
Phase II
Columbia, SC
Completion Date: 2023
Size: 4,700 LF of 36-inch gravity; 2,500
LF of 42-inch gravity

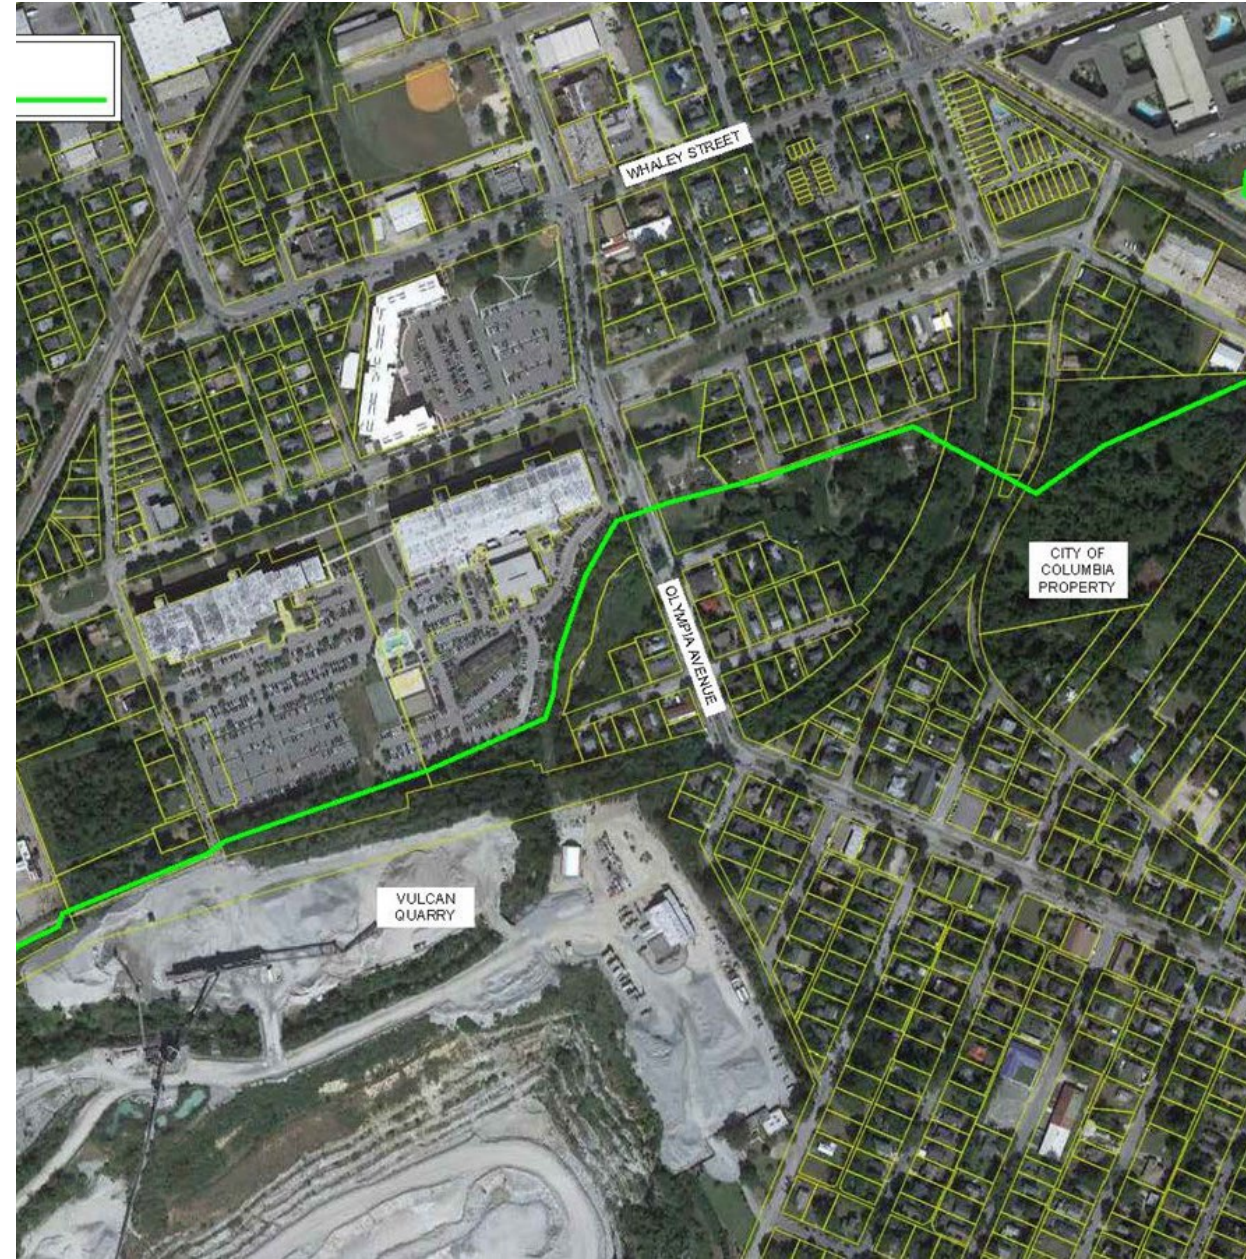

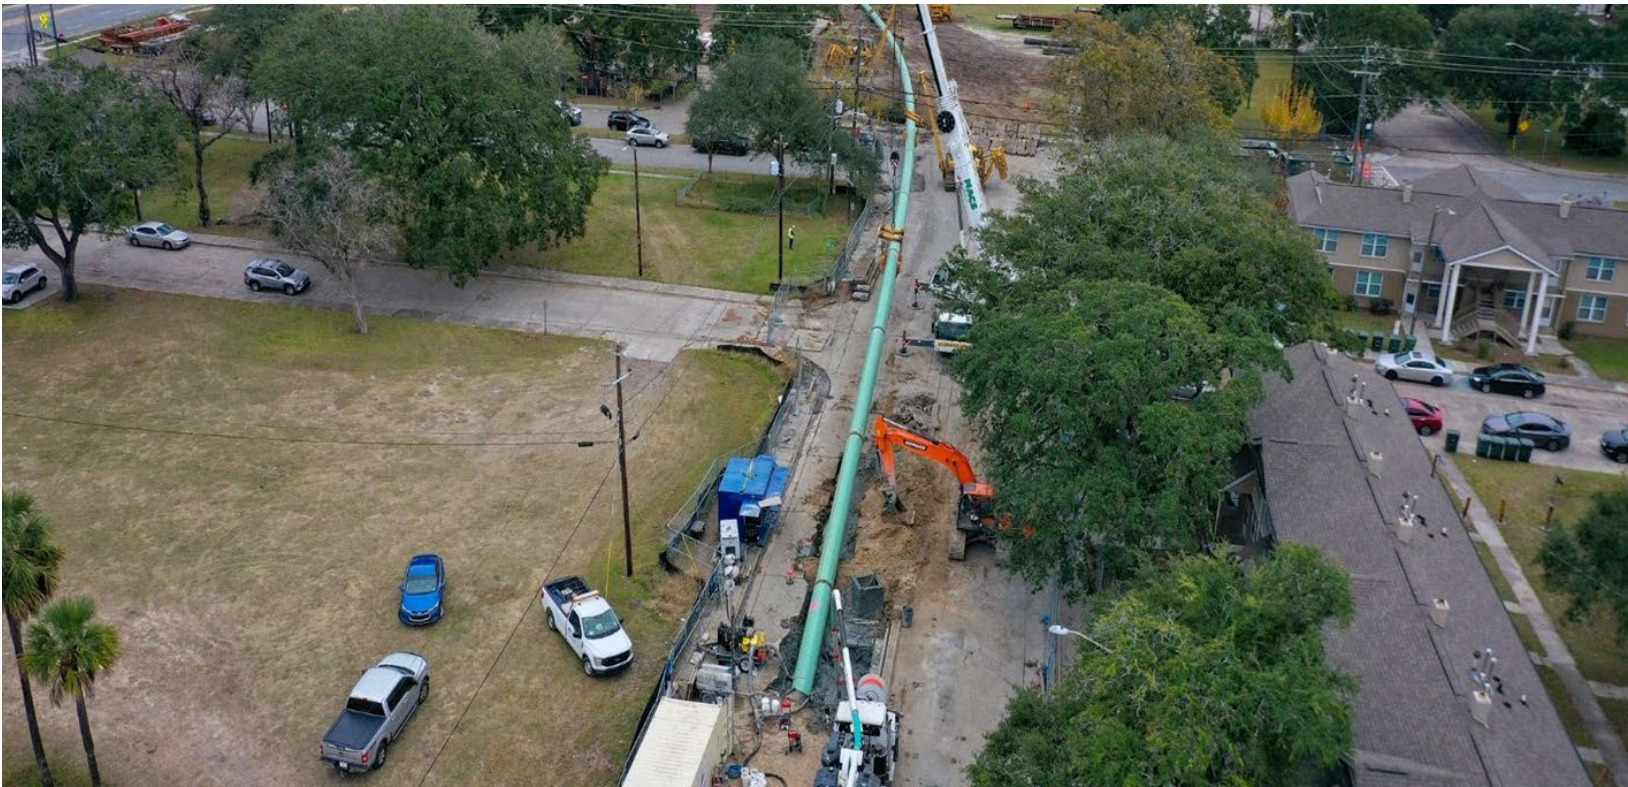

Lift Station 23 Upgrades, Force Main & HDD
Savannah, GA
Completion Date: 2023
Size: 6,000 LF of 30-inch Fusible PVC



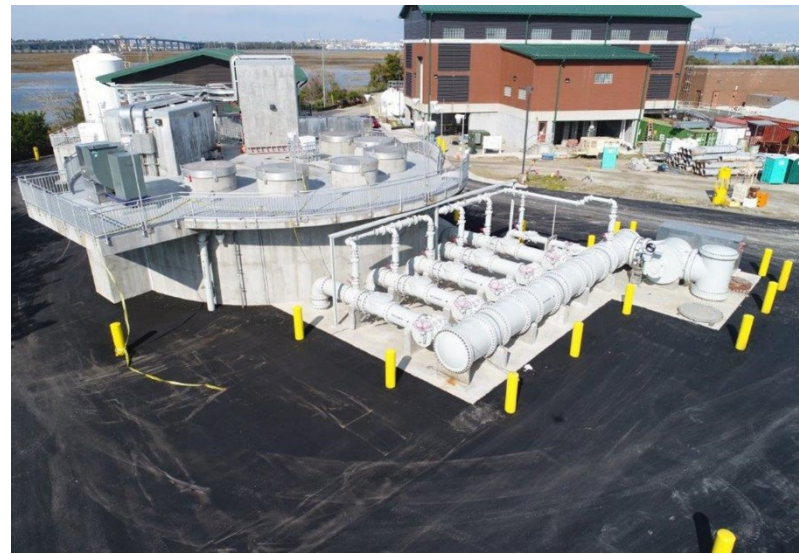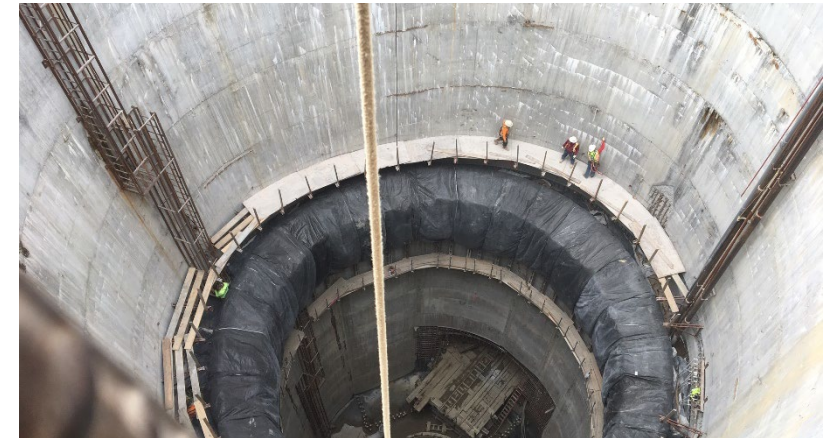
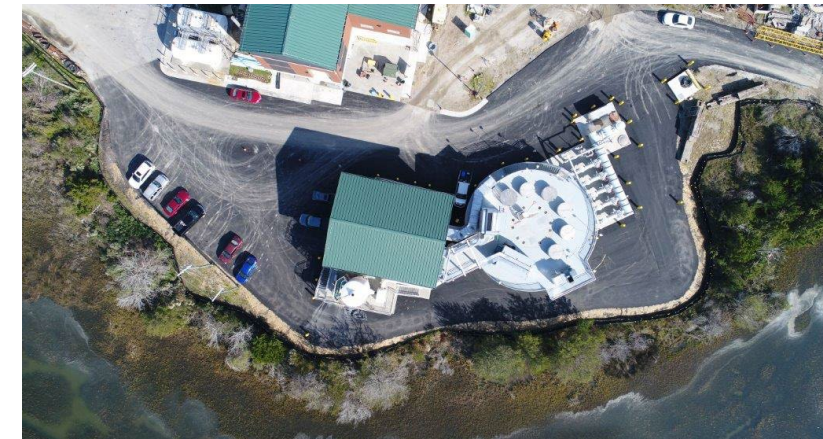


Phase V West Ashley Sewer Tunnel & Influent
Pump Station
Charleston, SC
Completion Date: 2022
Size: 120-foot-deep, 1.6-mile-long tunnel and
new 60 MGD influent pump station

UTILITY COORDINATION



Charleston Water Systems,
Port Access Water Main
Relocations
Charleston, SC
Completion Date: 2022
Size: 24" water mains in
conflict with Port Access
Road construction

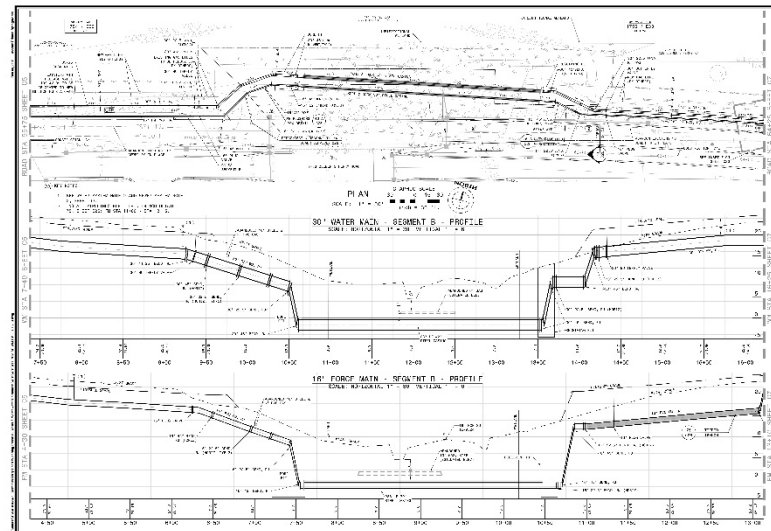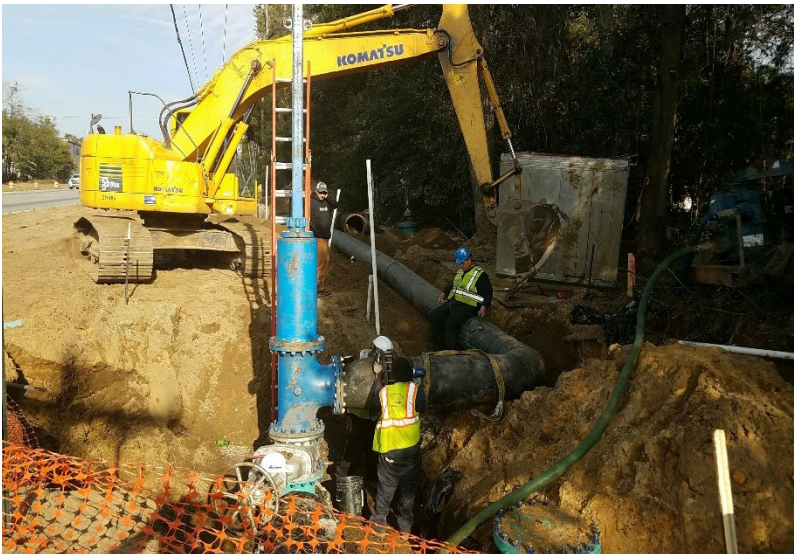

Charleston Water Systems, Water/Wastewater
 Utility Relocations for Clements Ferry Road
 Widening Project
 Charleston, SC
 Completion Date: P1 - 2017; P2 - 2024
 Size: 30" water main and 24" wastewater force
 main



HUSSEY GAY BELL
— Established 1958 —